




LEFT GABLE ELEVATION

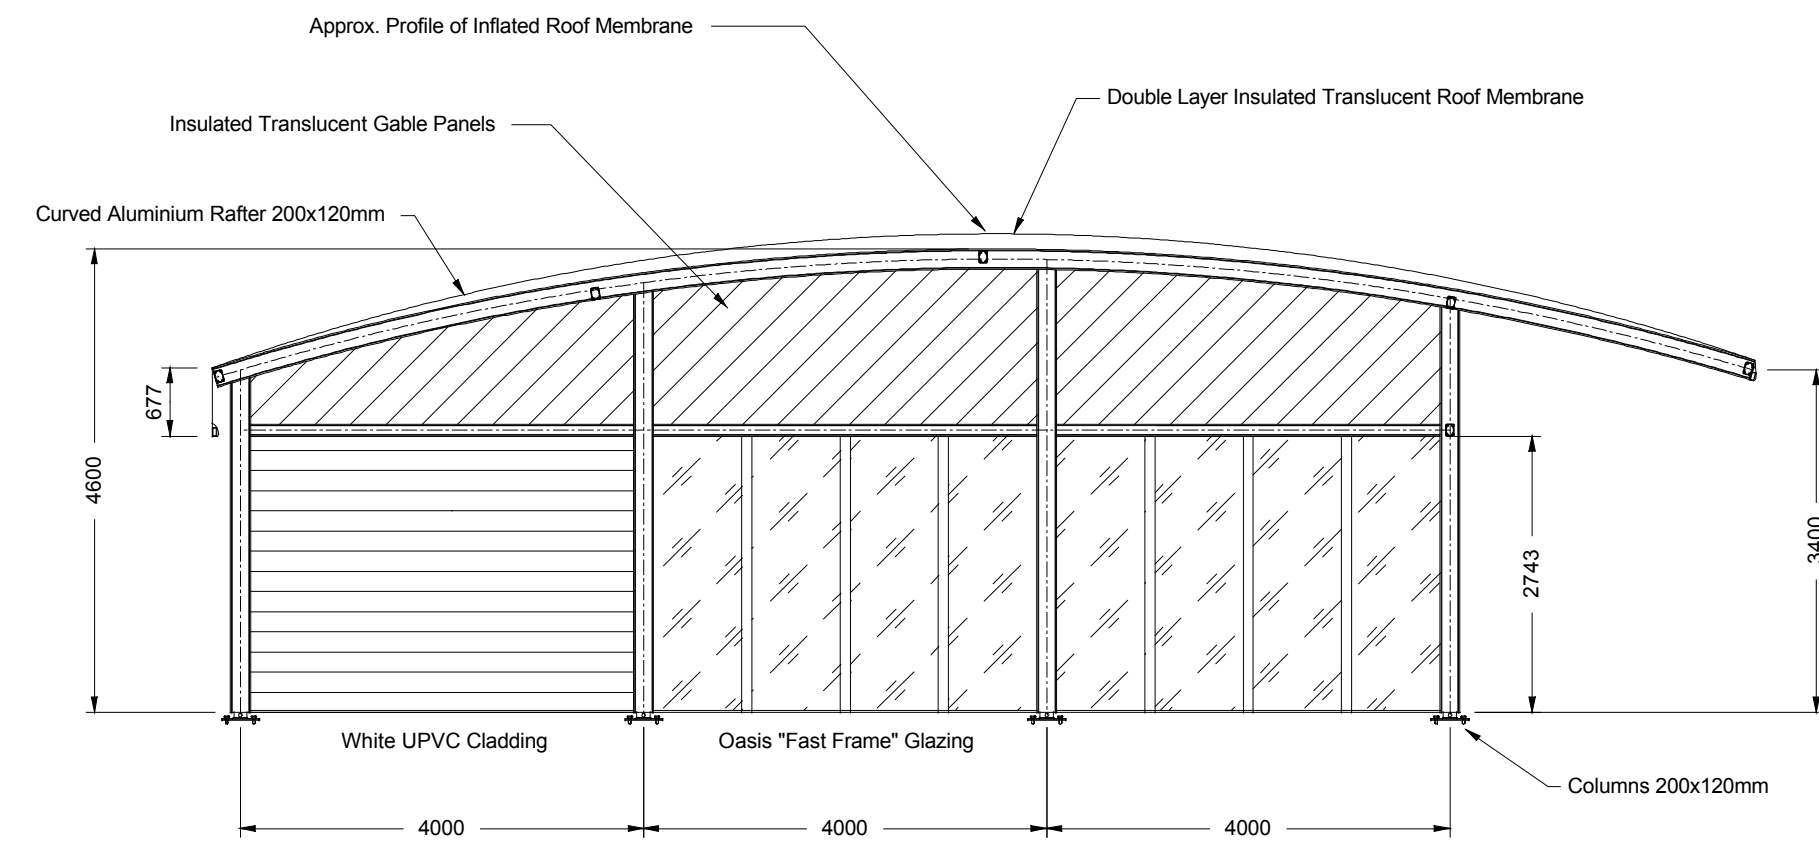


FRONT ELEVATION

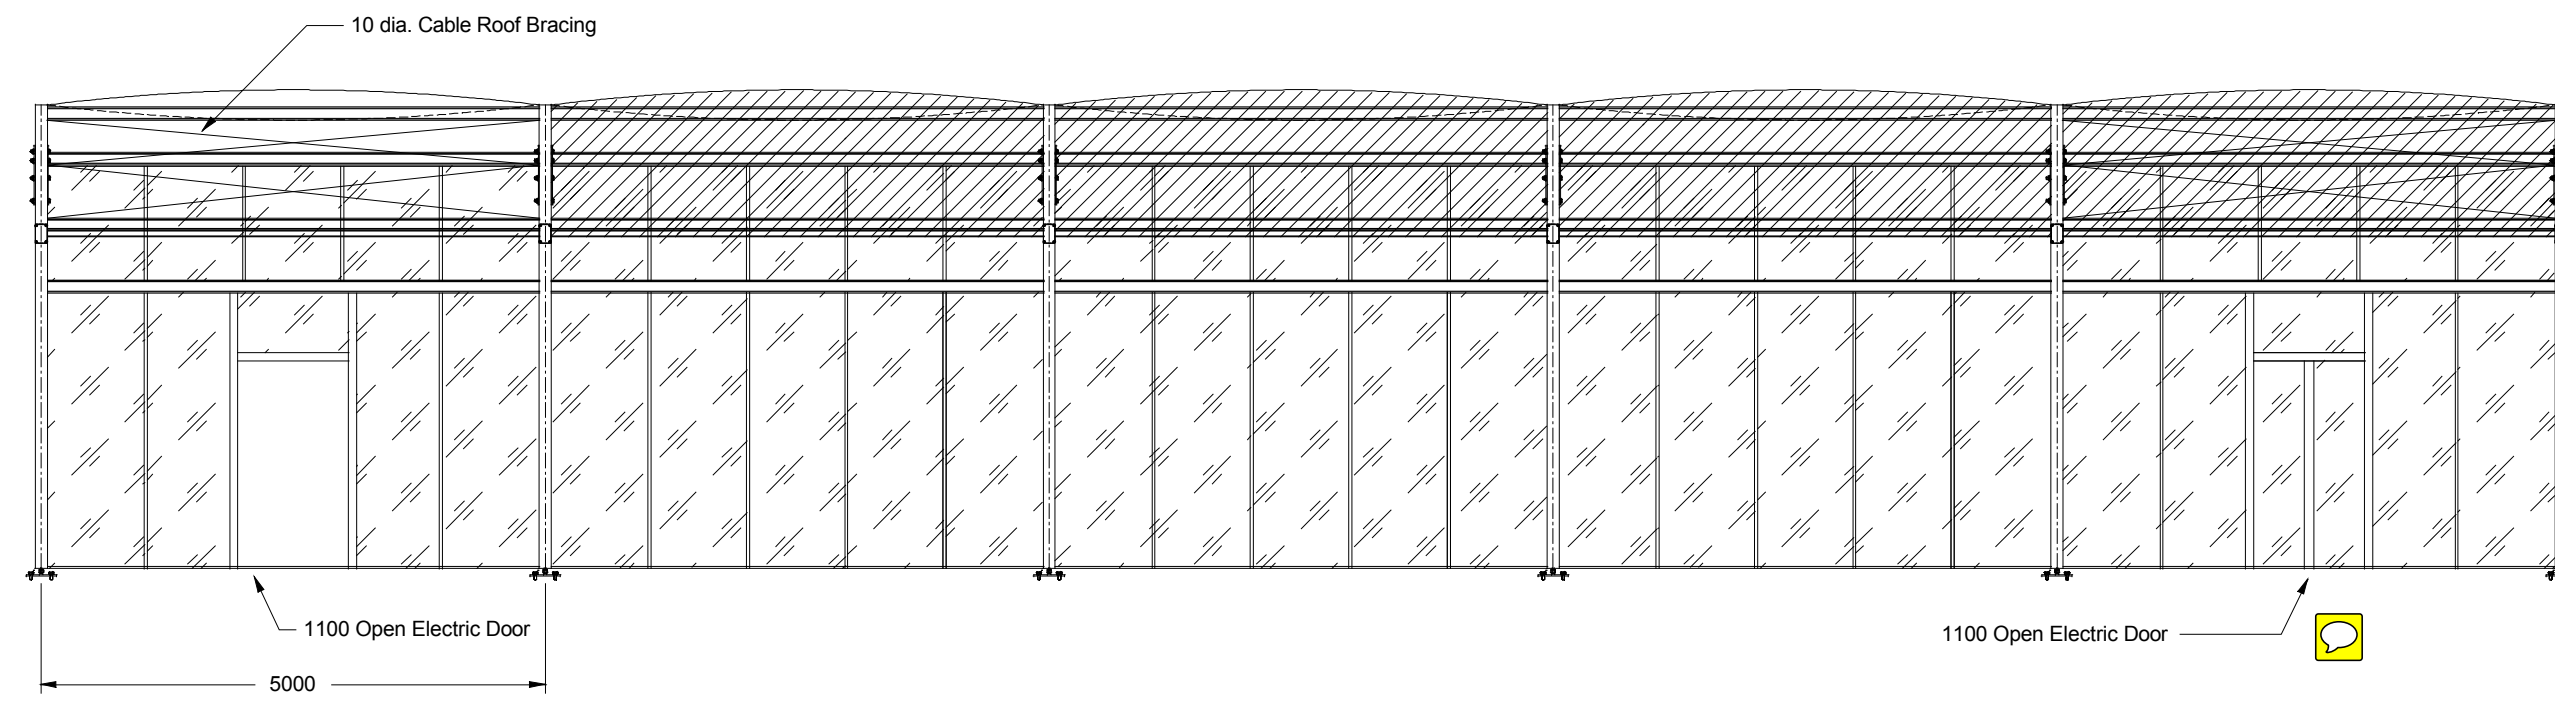


RIGHT GABLE ELEVATION

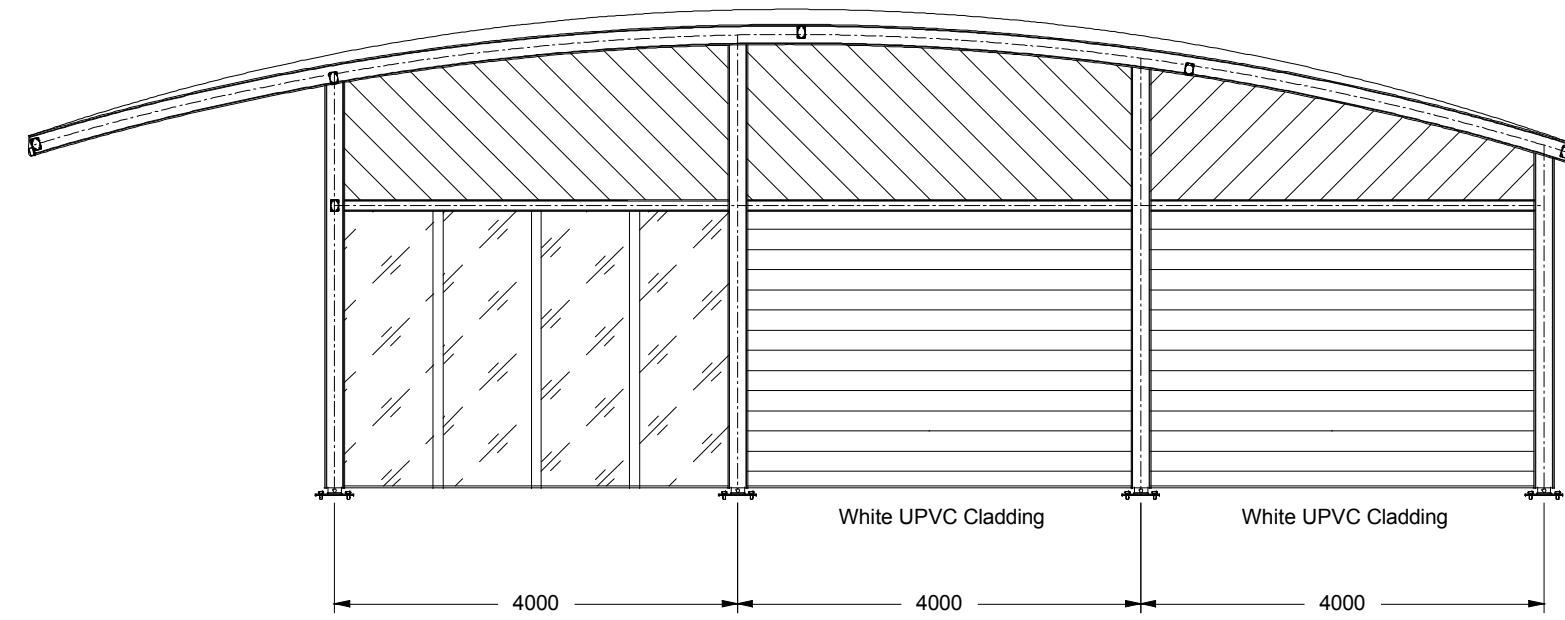

REAR ELEVATION

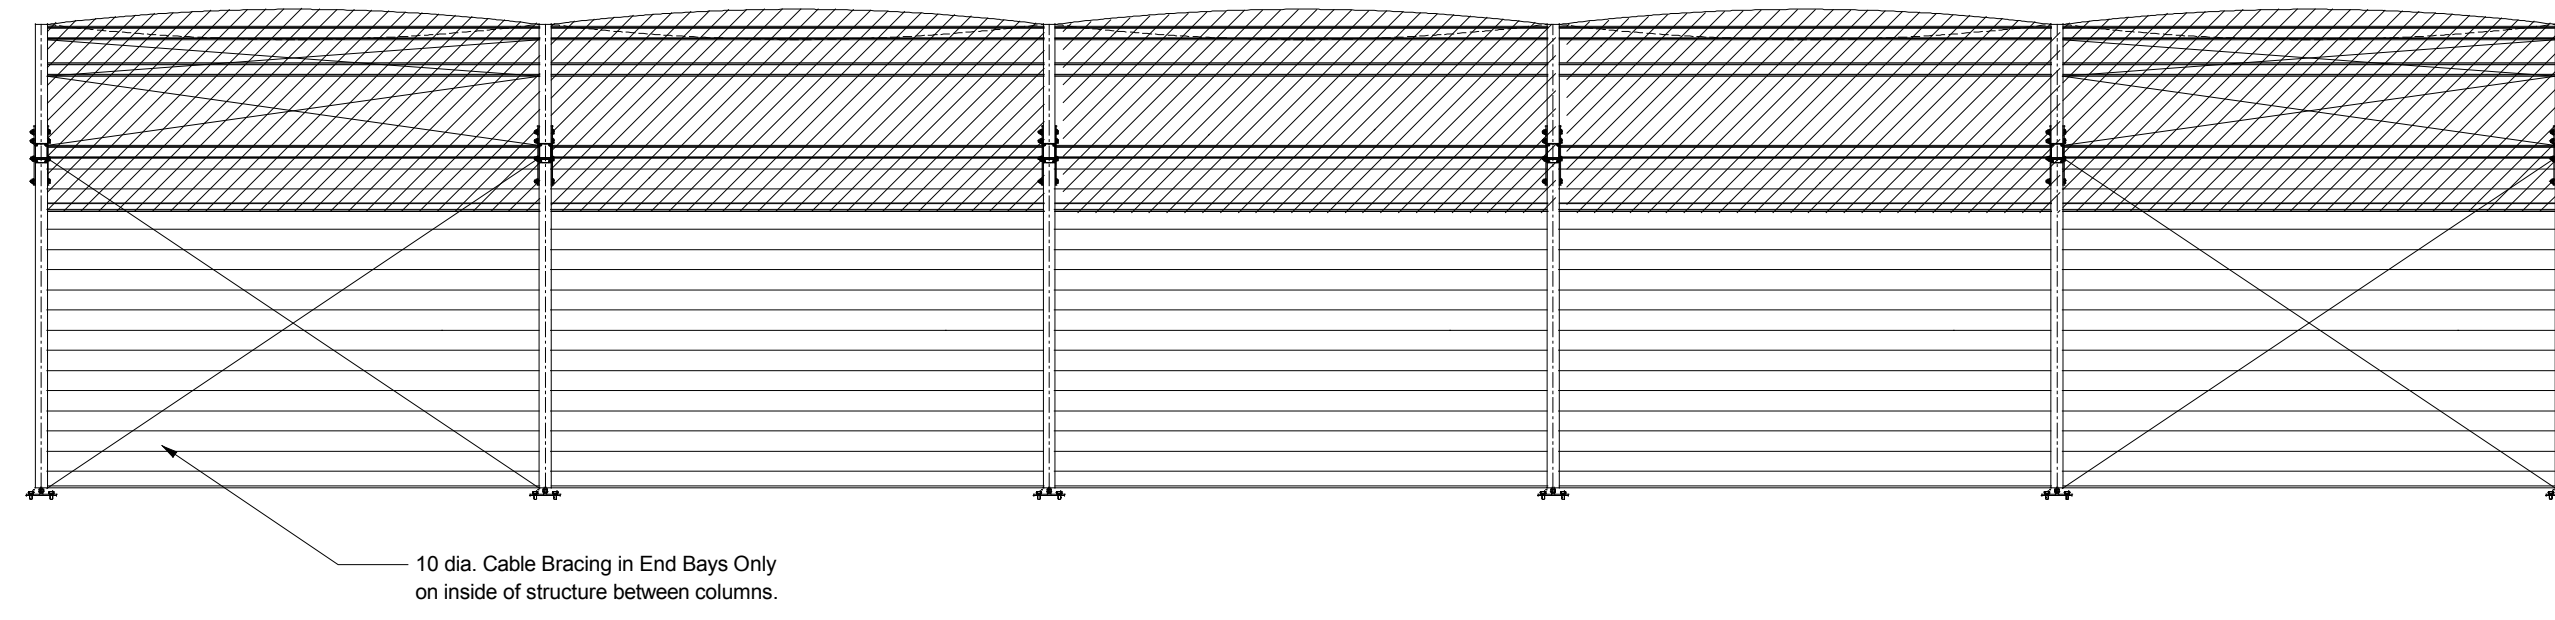

ROOF PLAN

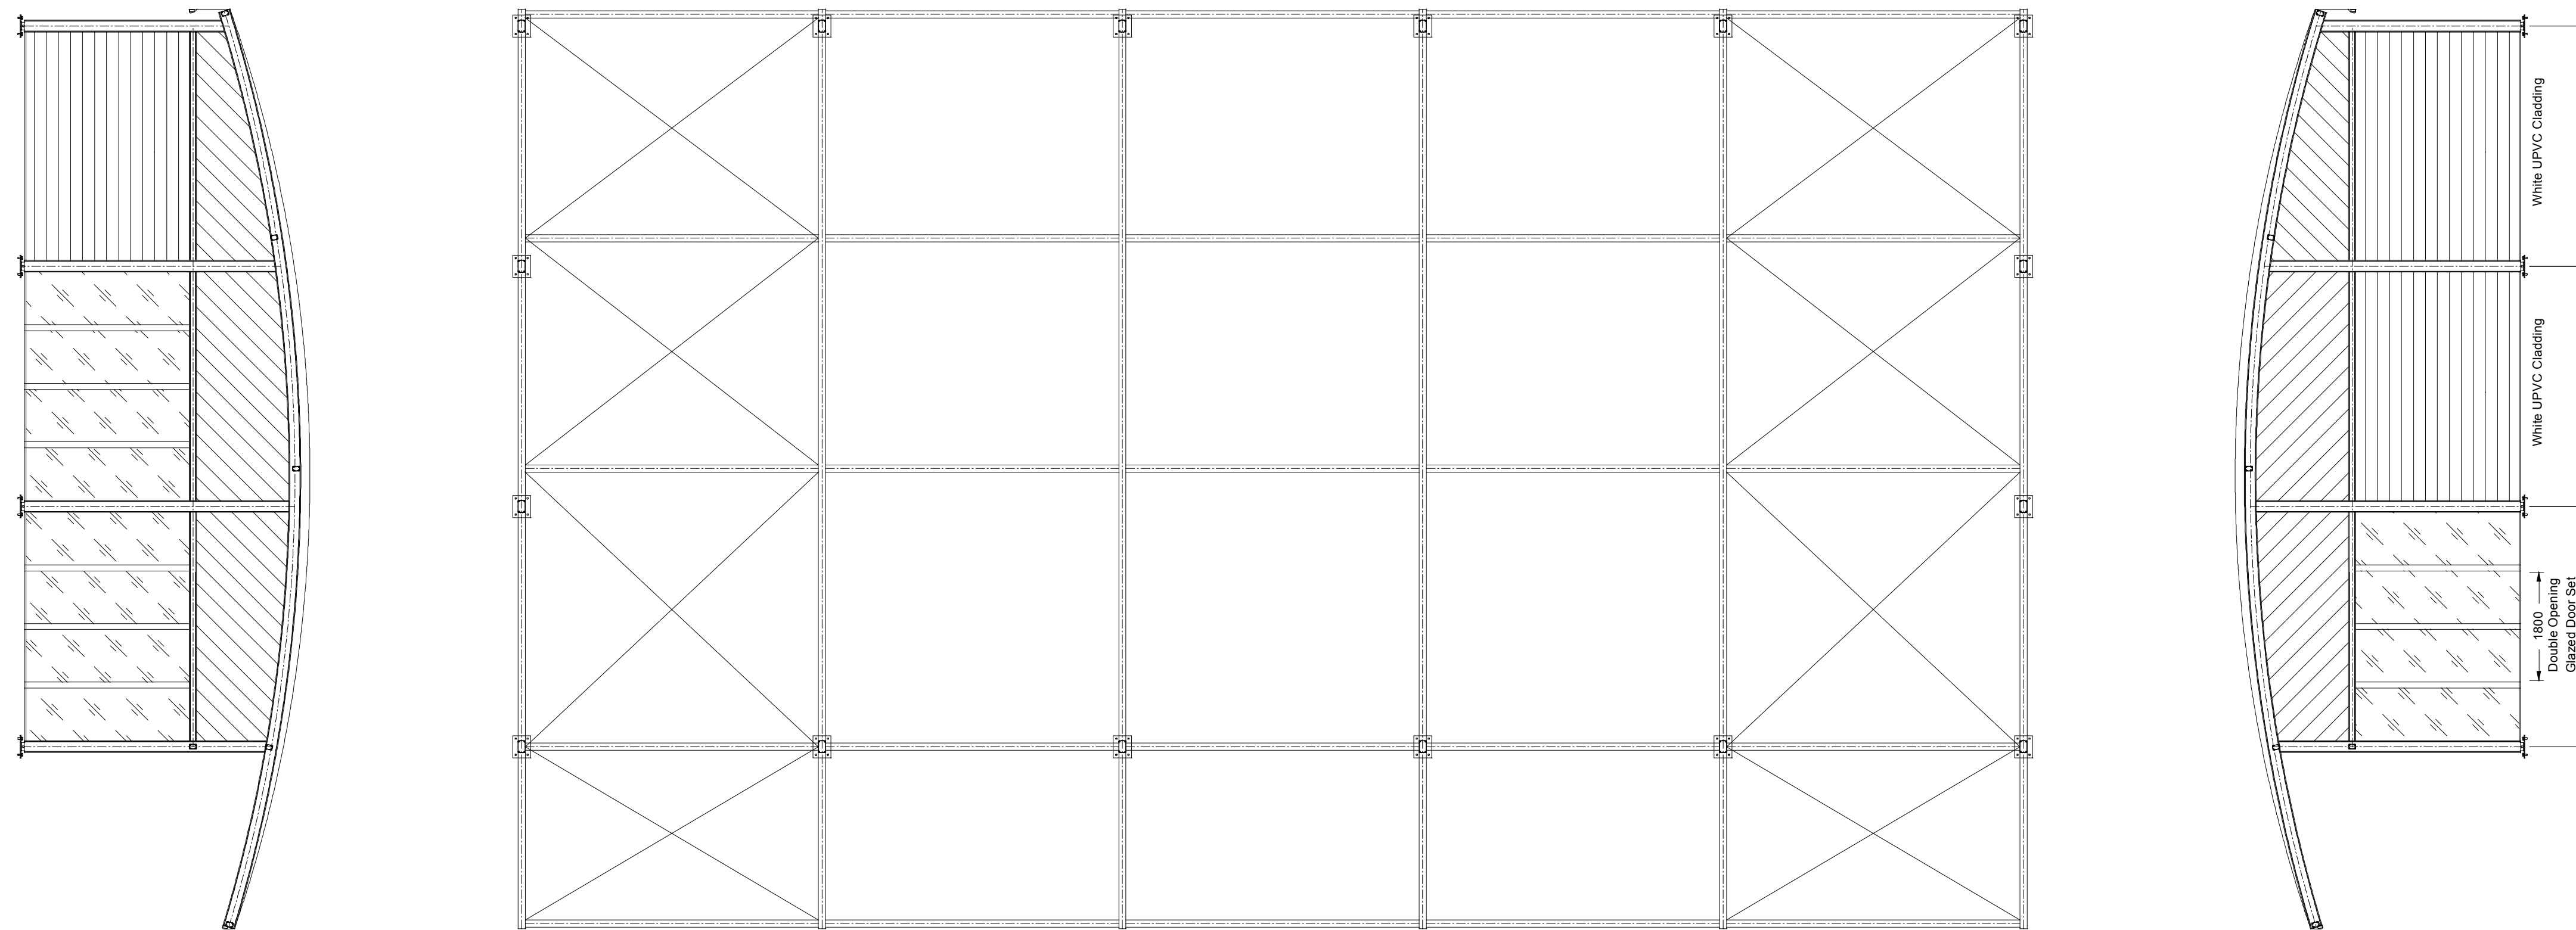

34 Walworth Rd., Walworth Business Pk. Andover, SP10 5LH, Hampshire, UK Tel: 01264 721630, Fax: 01264 721649 Internet: www.jjcarter.com

Drawing Description: Siemens Exhibition Pavilion General Arrangement

SHEET ONE OF ONE

Client: Atlantic Design

Project Ref.: 10353

SCALE: 1/75 @ A1 If in doubt - ASK

TOLERANCE (Unless specified): X = +/-1.5mm X.X = +/-0.9mm X.XX = +/-0.5mm Angles = +/-0.4mm

Drawing Office Verification Reference: 10353-000

Drawn By: Robert Carter 21/02/2013

Check'd By:

App'd By:

Computer Path: d:\drgs\ d:\drgs\

Cutting Patterns:

... \ ... \ ... \ ... \ ... \

ALL DIMENSIONS IN mm.

VIEW: As Noted

For standards refer to: Drawing Office Reference Manual.

Material/Finish/Specification: Frame: HS/200 1500/340/500 Roof: White Type 1 PVC/PES Walls: Glazed and UPVC

DRAWING AMENDMENTS:

06/06/13 Revised Door Layout

COPYRIGHT NOTICE. This drawing is issued on the understanding it is the copyright and to be regarded as confidential and the property of J. & J. Carter Limited. It must not be reproduced without prior written consent of the company.