
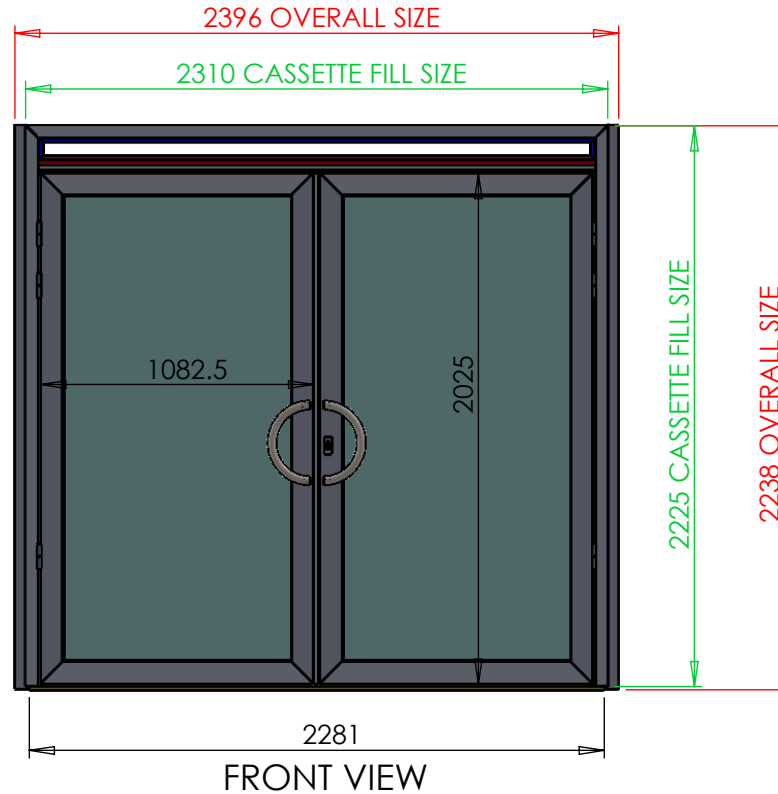


COPYRIGHT NOTICE

This drawing is issued on the understanding that the copyright is to be regarded as confidential, and the property of Oasis Event Door Ltd. It must not be reproduced in any way electronically, hardcopy or otherwise without prior written consent of the said company.

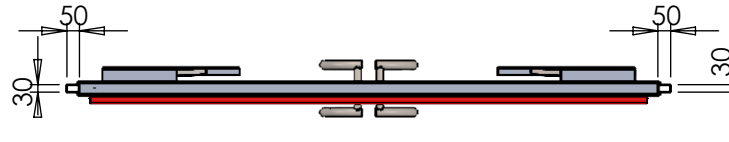

IMPORTANT:

PLEASE READ NOTICE BELOW BEFORE SIGNING THE DRAWING

BY SIGNING THIS DRAWING, THE CUSTOMER IS ASSUMED TO AGREE WITH ANY DIMENSION, MATERIAL, COLOUR, OR OTHERWISE SHOWN ON THE EVALUATION ILLUSTRATION.

| SPECIFIED FINISH | GLAZING | (SEE DWG FOR DIMS) |
|--|--|--------------------|
| TICK AS APT: <input checked="" type="checkbox"/> | TICK AS APT: <input checked="" type="checkbox"/> | |
| ANODIZED | ANODIZED | |
| POWDERCOAT | POWDERCOAT | |
| GALVANIZED | GALVANIZED | |

PURCHASING APPR. SIGNATURE

INSTALLER APPR. SIGNATURE

PRODUCTION APPR. SIGNATURE

CUSTOMER APPR. SIGNATURE

2.5m QUAD CORPORATE
 DOOR CASSETTE
 FLAT RAIL
 CLIENT VISUAL

SKID REQ'D?
 TICK AS APT:

REV

1

COMMENTS:

DATE

18/5/21

DRAWN BY: AOJ DO NOT SCALE DRAWING

DATE: 18/5/21

SHEET 1 OF 3

OASIS

EVENT DOOR LTD.



Tel: 01723 865557
 E-mail: info@oasiseventdoor.co.uk
 www.oasiseventdoor.co.uk

CHARM PARK
 WYKEHAM
 SCARBOROUGH
 NORTH YORKSHIRE
 YO13 9QU


COPYRIGHT NOTICE

This drawing is issued on the understanding that the copyright is to be regarded as confidential, and the property of Oasis Event Door Ltd. It must not be reproduced in any way electronically, hardcopy or otherwise without prior written consent of the said company.

2594
 OED

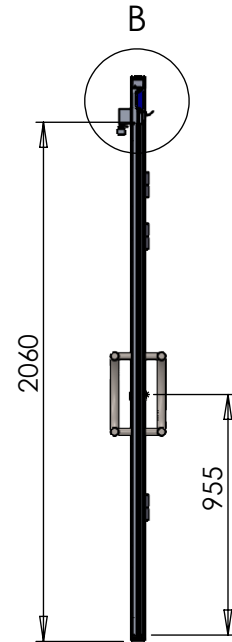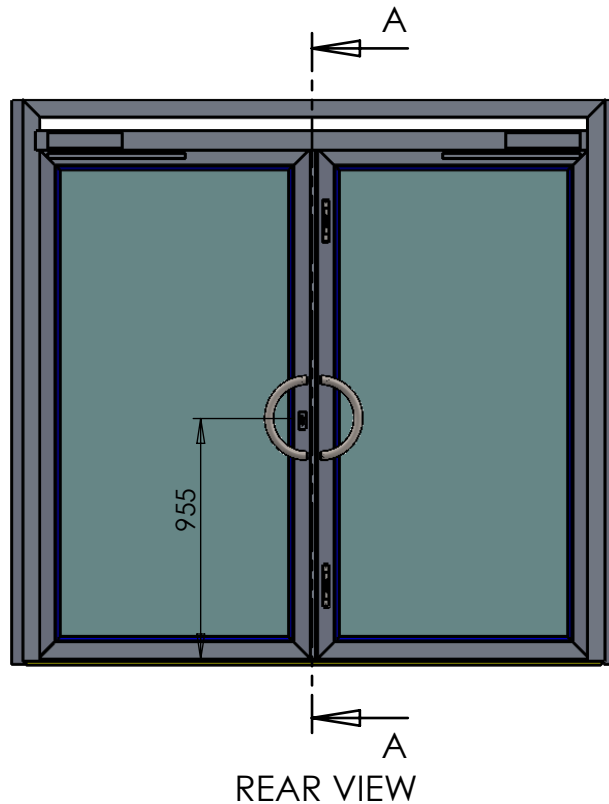

SECTION A-A
 SCALE 1 : 30

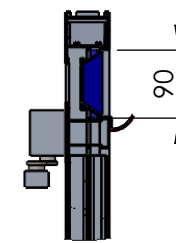

DETAIL B
 SCALE 1 : 10

IMPORTANT:

PLEASE READ NOTICE BELOW BEFORE SIGNING THE DRAWING

BY SIGNING THIS DRAWING, THE CUSTOMER IS ASSUMED TO AGREE WITH ANY DIMENSION, MATERIAL, COLOUR, OR OTHERWISE SHOWN ON THE EVALUATION ILLUSTRATION.

| SPECIFIED FINISH | GLAZING | (SEE DWG FOR DIMS) |
|--|--|--------------------|
| TICK AS APT: <input checked="" type="checkbox"/> | TICK AS APT: <input checked="" type="checkbox"/> | |
| ANODIZED | ANODIZED | |
| POWDERCOAT | POWDERCOAT | |
| GALVANIZED | GALVANIZED | |

PURCHASING APPR. SIGNATURE

INSTALLER APPR. SIGNATURE

PRODUCTION APPR. SIGNATURE

CUSTOMER APPR. SIGNATURE

2.5m QUAD CORPORATE
 DOOR CASSETTE
 FLAT RAIL
 CLIENT VISUAL

SKID REQ'D?
 TICK AS APT:

REV

COMMENTS:

DATE

DRAWN BY: AOJ DO NOT SCALE DRAWING

1

18/5/21

DATE: 18/5/21

SHEET 2 OF 3