

OASIS

EVENT DOOR LTD.

Tel: 01723 865557
 E-mail: info@oasiseventdoor.co.uk
 www.oasiseventdoor.co.uk


CHARM PARK
 WYKEHAM
 SCARBOROUGH
 NORTH YORKSHIRE
 YO13 9QU

COPYRIGHT NOTICE

This drawing is issued on the understanding that the copyright is to be regarded as confidential, and the property of Oasis Event Door Ltd. It must not be reproduced in any way electronically, hardcopy or otherwise without prior written consent of the said company.

JOB NO
 CUSTOMER

FRONT VIEW

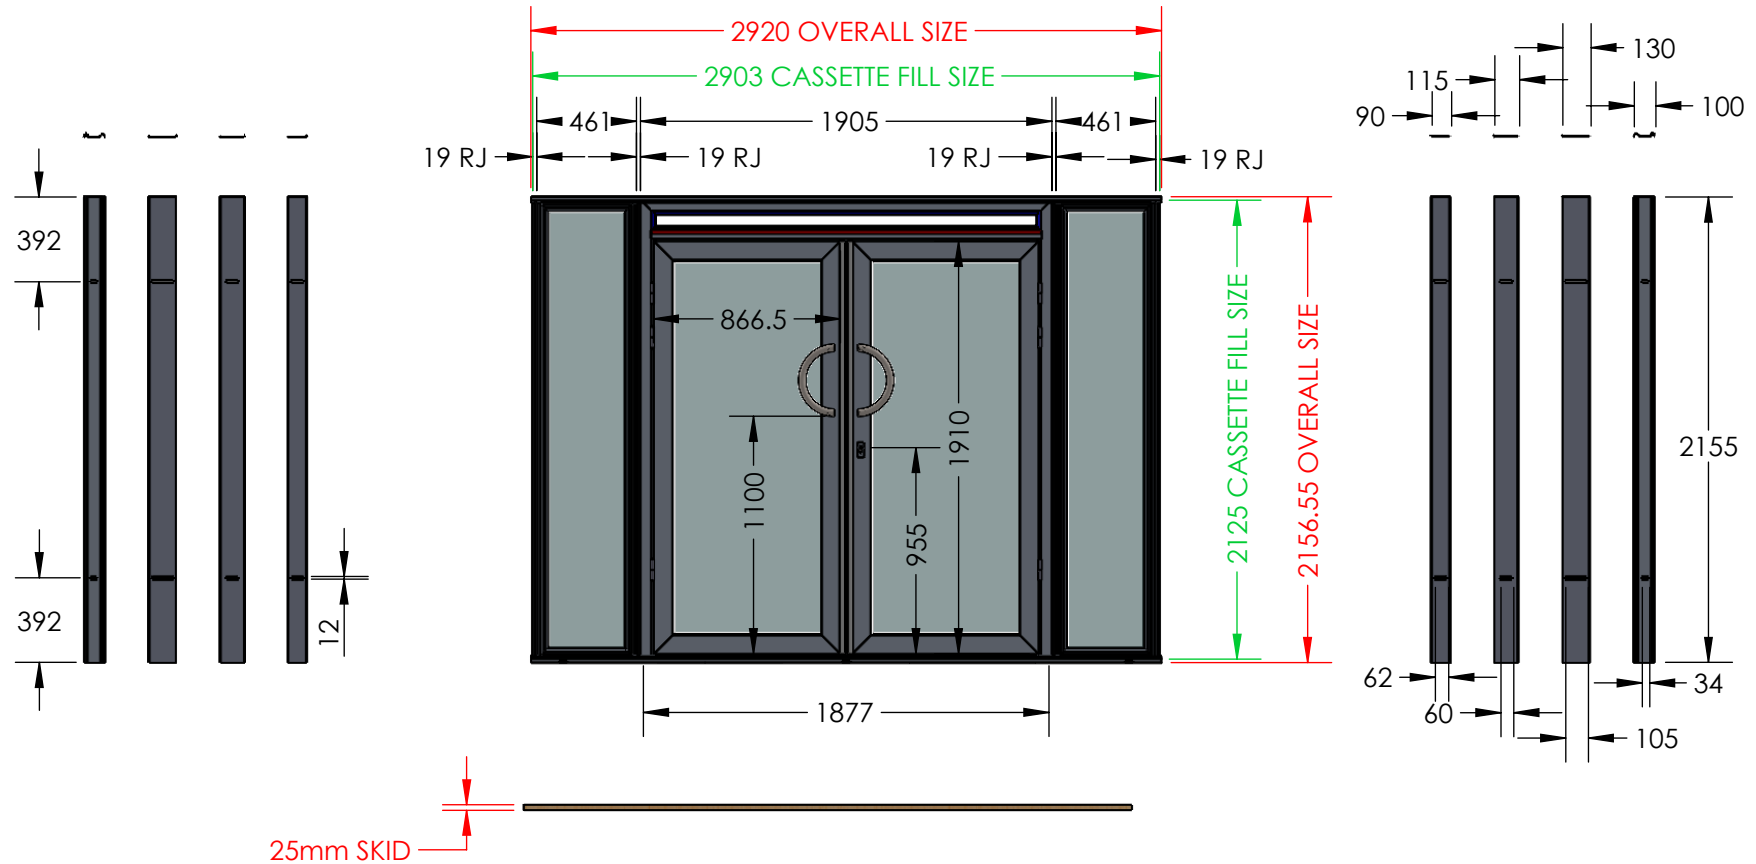

IMPORTANT:

PLEASE READ NOTICE BELOW BEFORE SIGNING THE DRAWING
 BY SIGNING THIS DRAWING, THE CUSTOMER IS ASSUMED TO AGREE WITH ANY DIMENSION, MATERIAL, COLOUR, OR OTHERWISE SHOWN ON THE EVALUATION ILLUSTRATION.

SPECIFIED FINISH	GLAZING	(SEE DWG FOR DIMS)
TICK AS APT: <input checked="" type="checkbox"/>	TICK AS APT: <input checked="" type="checkbox"/>	
ANODIZED	ANODIZED	
POWDERCOAT	POWDERCOAT	
GALVANIZED	GALVANIZED	

PURCHASING APPR. SIGNATURE	INSTALLER APPR. SIGNATURE	PRODUCTION APPR. SIGNATURE	CUSTOMER APPR. SIGNATURE

3M SL HYBRID
 DOOR CASSETTE
 CORPORATE
 CLIENT VISUAL

SKID REQ'D?
 TICK AS APT:


REV
 1

COMMENTS:


DATE
 21/5/21

DRAWN BY: AOJ DO NOT SCALE DRAWING
 DATE: 21/5/21 SHEET 1 OF 4


JOB NO
 CUSTOMER

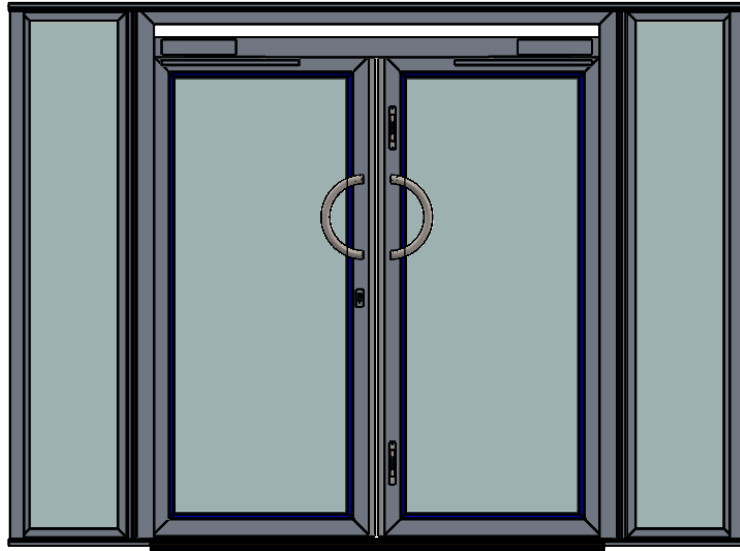


REAR VIEW

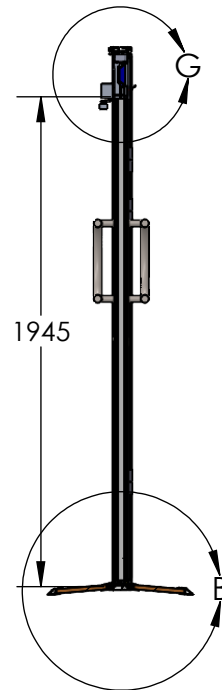

SECTION A-A
 SCALE 1 : 30

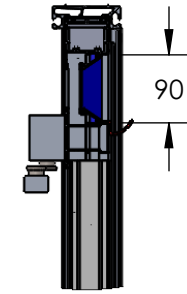

DETAIL G
 SCALE 1 : 10

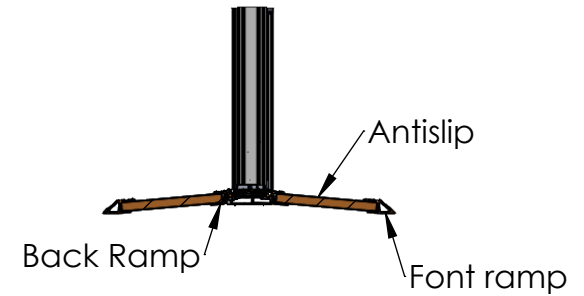

DETAIL B
 SCALE 1 : 15

IMPORTANT:

PLEASE READ NOTICE BELOW BEFORE SIGNING THE DRAWING

BY SIGNING THIS DRAWING, THE CUSTOMER IS ASSUMED TO AGREE WITH ANY DIMENSION, MATERIAL, COLOUR, OR OTHERWISE SHOWN ON THE EVALUATION ILLUSTRATION.

SPECIFIED FINISH	GLAZING	(SEE DWG FOR DIMS)
TICK AS APT: <input checked="" type="checkbox"/>	TICK AS APT: <input checked="" type="checkbox"/>	
ANODIZED	ANODIZED	
POWDERCOAT	POWDERCOAT	
GALVANIZED	GALVANIZED	

PURCHASING APPR. SIGNATURE	INSTALLER APPR. SIGNATURE	PRODUCTION APPR. SIGNATURE	CUSTOMER APPR. SIGNATURE







3M SL HYBRID
 DOOR CASSETTE
 CORPORATE
 REAR VISUAL

SKID REQ'D?
 TICK AS APT:

REV	COMMENTS:	DATE
1		21/5/21

DRAWN BY:	DO NOT SCALE DRAWING
AOJ	
DATE: 21/5/21	SHEET 2 OF 4

JOB NO
 CUSTOMER

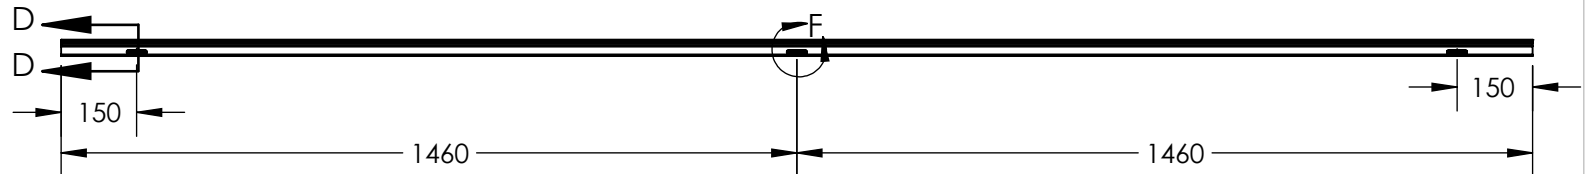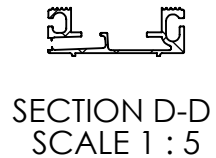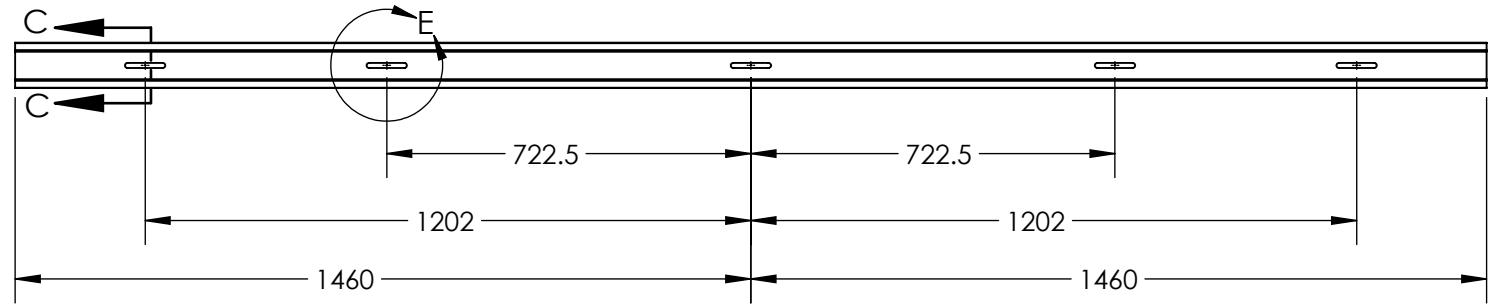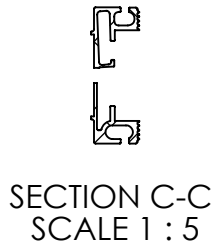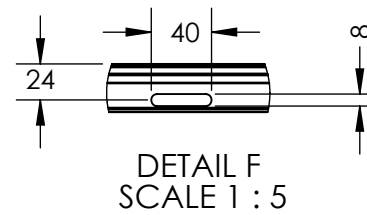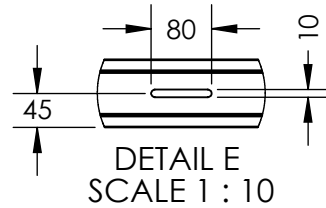

IMPORTANT:

PLEASE READ NOTICE BELOW BEFORE SIGNING THE DRAWING

BY SIGNING THIS DRAWING, THE CUSTOMER IS ASSUMED TO AGREE WITH ANY DIMENSION, MATERIAL, COLOUR, OR OTHERWISE SHOWN ON THE EVALUATION ILLUSTRATION.

SPECIFIED FINISH	GLAZING	(SEE DWG FOR DIMS)
TICK AS APT: <input checked="" type="checkbox"/>	TICK AS APT: <input checked="" type="checkbox"/>	
ANODIZED	ANODIZED	
POWDERCOAT	POWDERCOAT	
GALVANIZED	GALVANIZED	

PURCHASING APPR. SIGNATURE	INSTALLER APPR. SIGNATURE	PRODUCTION APPR. SIGNATURE	CUSTOMER APPR. SIGNATURE

3M SL HYBRID
 DOOR CASSETTE
 CORPORATE
 SLOT DETAIL

SKID REQ'D?
 TICK AS APT:

REV
 1

COMMENTS:

DATE
 21/5/21

DRAWN BY: AOJ DO NOT SCALE DRAWING
 DATE: 21/5/21 SHEET 4 OF 4