

# OASIS

**EVENT DOOR LTD.**

Tel: 01723 865557  
 E-mail: info@oasiseventdoor.co.uk  
 www.oasiseventdoor.co.uk

CHARM PARK  
 WYKEHAM  
 SCARBOROUGH  
 NORTH YORKSHIRE  
 YO13 9QU

**COPYRIGHT NOTICE**

This drawing is issued on the understanding that the copyright is to be regarded as confidential, and the property of Oasis Event Door Ltd. It must not be reproduced in any way electronically, hardcopy or otherwise without prior written consent of the said company.

JOB NO  
 CUSTOMER

**FRONT VIEW**



**IMPORTANT:**

PLEASE READ NOTICE BELOW BEFORE SIGNING THE DRAWING  
 BY SIGNING THIS DRAWING, THE CUSTOMER IS ASSUMED TO AGREE WITH ANY DIMENSION, MATERIAL, COLOUR, OR OTHERWISE SHOWN ON THE EVALUATION ILLUSTRATION.

SPECIFIED FINISH	GLAZING (SEE DWG FOR DIMS)
TICK AS APT: <input checked="" type="checkbox"/>	TICK AS APT: <input checked="" type="checkbox"/>
ANODIZED	ANODIZED
POWDERCOAT	POWDERCOAT
GALVANIZED	GALVANIZED

PURCHASING APPR. SIGNATURE	INSTALLER APPR. SIGNATURE	PRODUCTION APPR. SIGNATURE	CUSTOMER APPR. SIGNATURE

LL STANDARD QUAD  
 DOOR CASSETTE

CLIENT VISUAL

SKID REQ'D?   
 TICK AS APT:

REV  
 1

COMMENTS:

DATE  
 17/5/21

DRAWN BY: AOJ DO NOT SCALE DRAWING  
 DATE: 17/5/21 SHEET 1 OF 4

# OASIS

**EVENT DOOR LTD.**


Tel: 01723 865557  
 E-mail: info@oasiseventdoor.co.uk  
 www.oasiseventdoor.co.uk

CHARM PARK  
 WYKEHAM  
 SCARBOROUGH  
 NORTH YORKSHIRE  
 YO13 9QU


**COPYRIGHT NOTICE**

This drawing is issued on the understanding that the copyright is to be regarded as confidential, and the property of Oasis Event Door Ltd. It must not be reproduced in any way electronically, hardcopy or otherwise without prior written consent of the said company.


JOB NO  
 CUSTOMER

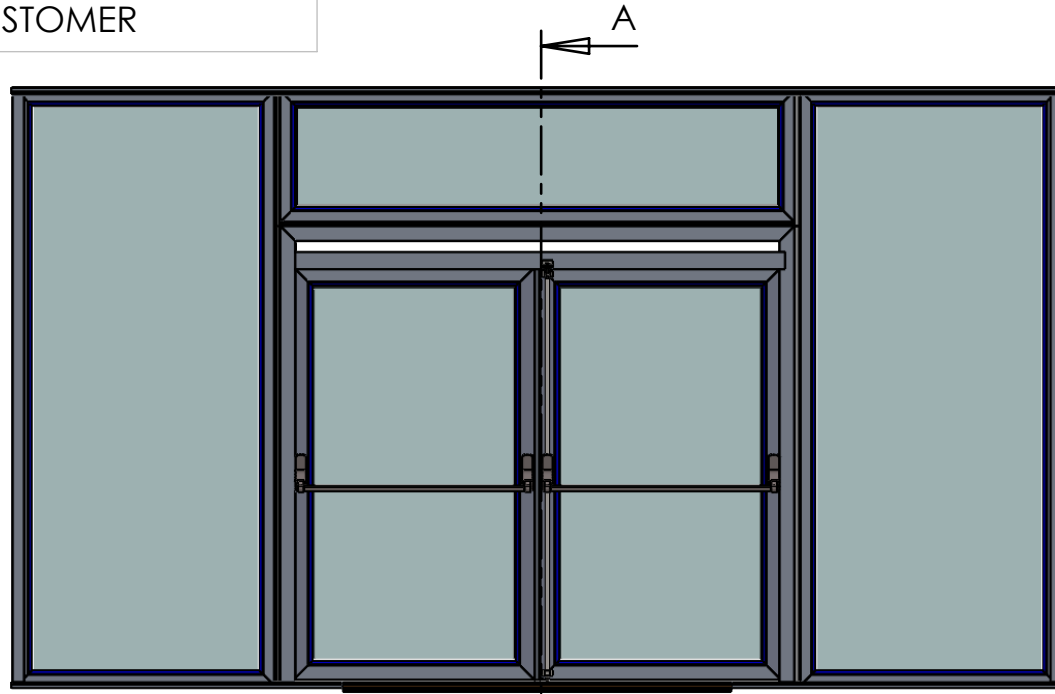


REAR VIEW  
 A

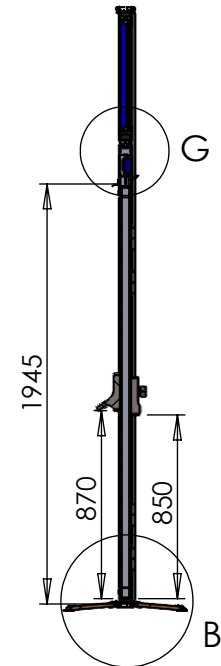

SECTION A-A  
 SCALE 1 : 35

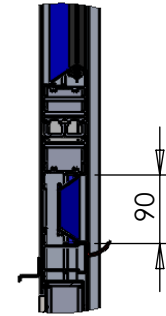

DETAIL G  
 SCALE 1 : 10

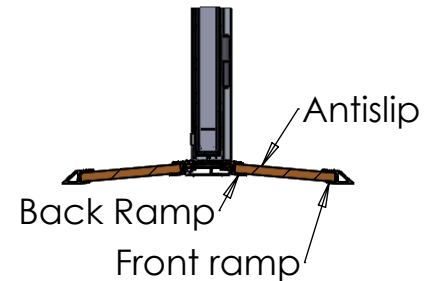

DETAIL B  
 SCALE 1 : 15

**IMPORTANT:**

PLEASE READ NOTICE BELOW BEFORE SIGNING THE DRAWING

BY SIGNING THIS DRAWING, THE CUSTOMER IS ASSUMED TO AGREE WITH ANY DIMENSION, MATERIAL, COLOUR, OR OTHERWISE SHOWN ON THE EVALUATION ILLUSTRATION.

SPECIFIED FINISH	GLAZING	(SEE DWG FOR DIMS)
TICK AS APT: <input checked="" type="checkbox"/>	TICK AS APT: <input checked="" type="checkbox"/>	
ANODIZED	ANODIZED	
POWDERCOAT	POWDERCOAT	
GALVANIZED	GALVANIZED	

PURCHASING APPR. SIGNATURE

INSTALLER APPR. SIGNATURE

PRODUCTION APPR. SIGNATURE

CUSTOMER APPR. SIGNATURE

SKID REQ'D?   
 TICK AS APT:

REV

COMMENTS:

DATE

DRAWN BY: AOJ

DO NOT SCALE DRAWING

1

17/5/21

DATE: 17/5/21

SHEET 2 OF 4

LL STANDARD QUAD  
 DOOR CASSETTE

REAR VISUAL

# OASIS

**EVENT DOOR LTD.**


Tel: 01723 865557  
 E-mail: info@oasiseventdoor.co.uk  
 www.oasiseventdoor.co.uk

CHARM PARK  
 WYKEHAM  
 SCARBOROUGH  
 NORTH YORKSHIRE  
 YO13 9QU


**COPYRIGHT NOTICE**

This drawing is issued on the understanding that the copyright is to be regarded as confidential, and the property of Oasis Event Door Ltd. It must not be reproduced in any way electronically, hardcopy or otherwise without prior written consent of the said company.


JOB NO  
 CUSTOMER

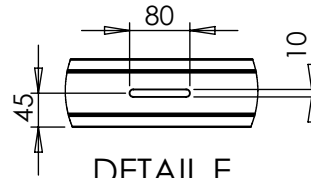



DETAIL E  
 SCALE 1 : 10

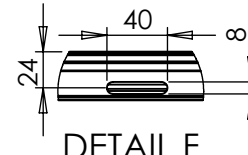


DETAIL F  
 SCALE 1 : 5

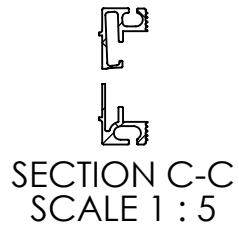

SECTION C-C  
 SCALE 1 : 5

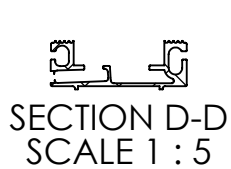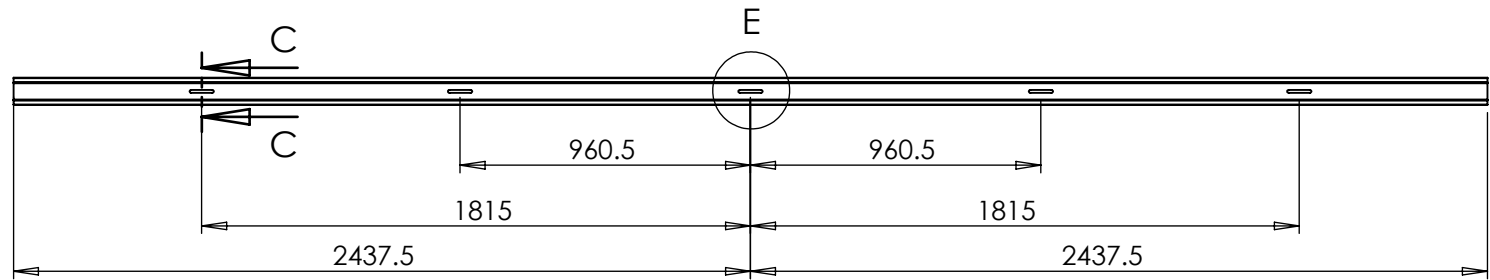

SECTION D-D  
 SCALE 1 : 5

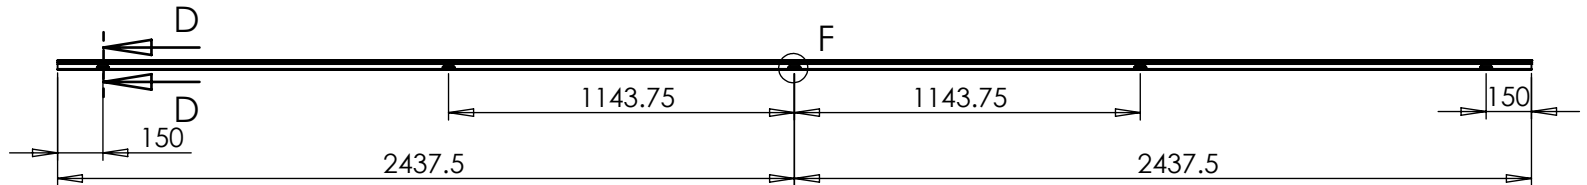

**IMPORTANT:**

PLEASE READ NOTICE BELOW BEFORE SIGNING THE DRAWING

BY SIGNING THIS DRAWING, THE CUSTOMER IS ASSUMED TO AGREE WITH ANY DIMENSION, MATERIAL, COLOUR, OR OTHERWISE SHOWN ON THE EVALUATION ILLUSTRATION.

SPECIFIED FINISH	GLAZING	(SEE DWG FOR DIMS)
TICK AS APT: <input checked="" type="checkbox"/>	TICK AS APT: <input checked="" type="checkbox"/>	
ANODIZED	ANODIZED	
POWDERCOAT	POWDERCOAT	
GALVANIZED	GALVANIZED	

PURCHASING APPR. SIGNATURE

INSTALLER APPR. SIGNATURE

PRODUCTION APPR. SIGNATURE

CUSTOMER APPR. SIGNATURE

LL STANDARD QUAD  
 DOOR CASSETTE

SLOT DETAIL

SKID REQ'D?   
 TICK AS APT:

REV

1

COMMENTS:

DATE

17/5/21

DRAWN BY: AOJ

DATE: 17/5/21

DO NOT SCALE DRAWING

SHEET 4 OF 4