

# OASIS

**EVENT DOOR LTD.**

Tel: 01723 865557  
 E-mail: info@oasiseventdoor.co.uk  
 www.oasiseventdoor.co.uk


CHARM PARK  
 WYKEHAM  
 SCARBOROUGH  
 NORTH YORKSHIRE  
 YO13 9QU

**COPYRIGHT NOTICE**

This drawing is issued on the understanding that the copyright is to be regarded as confidential, and the property of Oasis Event Door Ltd. It must not be reproduced in any way electronically, hardcopy or otherwise without prior written consent of the said company.

JOB NO  
 CUSTOMER

FRONT VIEW

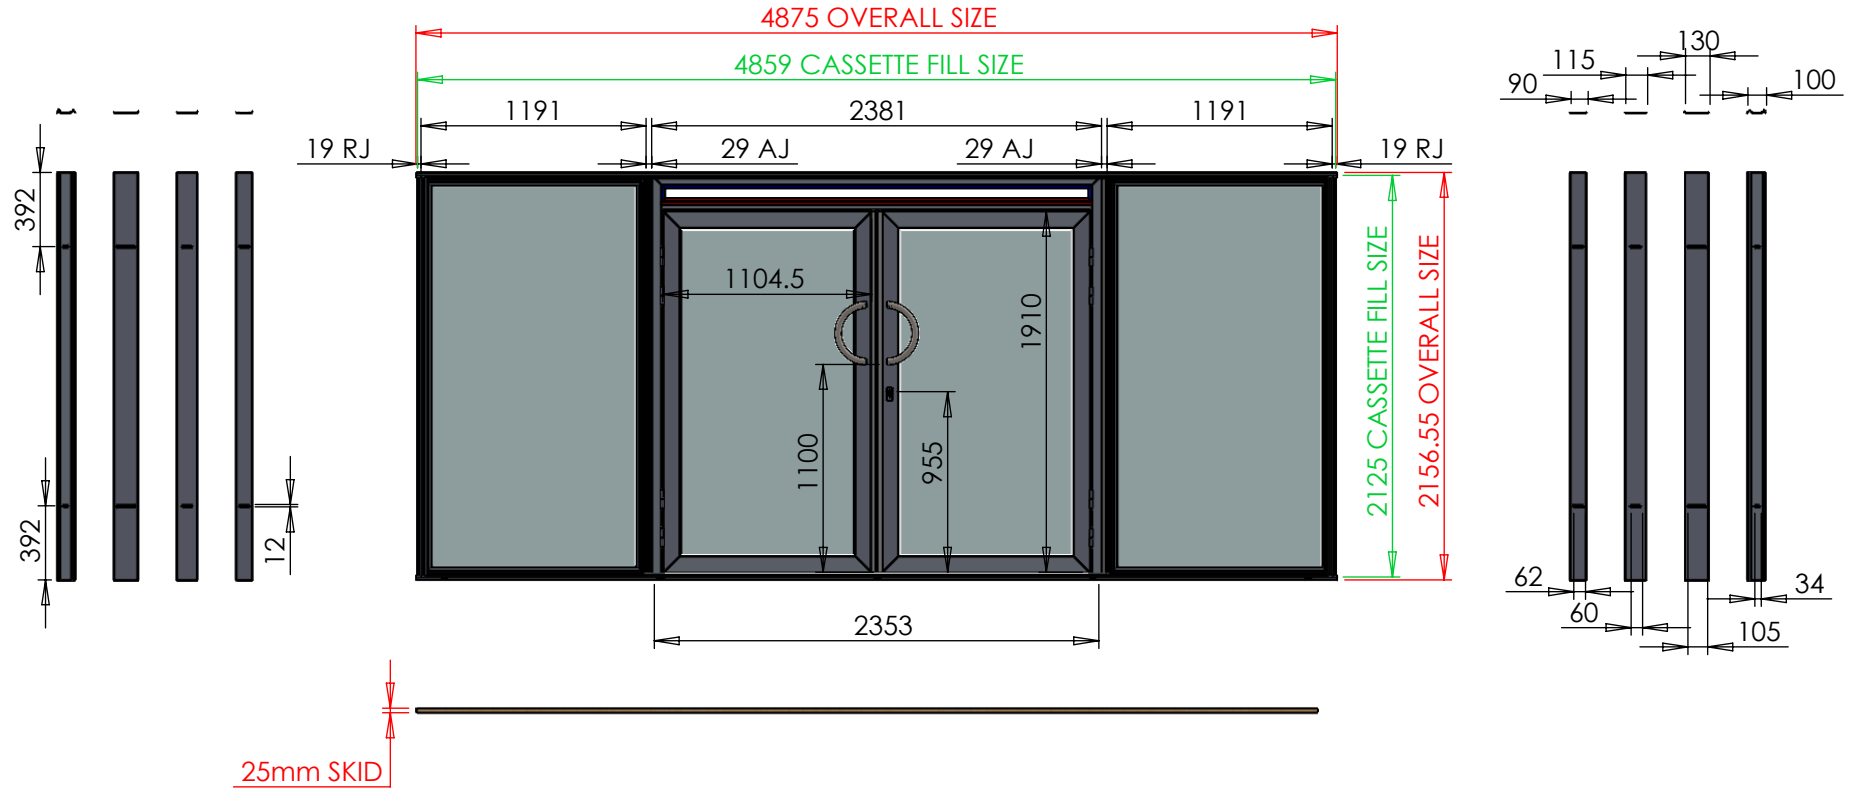

**IMPORTANT:**

PLEASE READ NOTICE BELOW BEFORE SIGNING THE DRAWING  
 BY SIGNING THIS DRAWING, THE CUSTOMER IS ASSUMED TO AGREE WITH ANY DIMENSION, MATERIAL, COLOUR, OR OTHERWISE SHOWN ON THE EVALUATION ILLUSTRATION.

SPECIFIED FINISH	GLAZING	(SEE DWG FOR DIMS)
TICK AS APT: <input checked="" type="checkbox"/>	TICK AS APT: <input checked="" type="checkbox"/>	
ANODIZED	ANODIZED	
POWDERCOAT	POWDERCOAT	
GALVANIZED	GALVANIZED	

PURCHASING APPR. SIGNATURE	INSTALLER APPR. SIGNATURE	PRODUCTION APPR. SIGNATURE	CUSTOMER APPR. SIGNATURE

SL QUAD HYBRID  
 DOOR CASSETTE  
 CORPORATE  
 CLIENT VISUAL

SKID REQ'D? <input type="checkbox"/>	REV	COMMENTS:	DATE
TICK AS APT: <input type="checkbox"/>	1		16/6/21

DRAWN BY: AOJ	DO NOT SCALE DRAWING
DATE: 16/6/21	SHEET 1 OF 4

# OASIS

**EVENT DOOR LTD.**




Tel: 01723 865557  
 E-mail: info@oasiseventdoor.co.uk  
 www.oasiseventdoor.co.uk

CHARM PARK  
 WYKEHAM  
 SCARBOROUGH  
 NORTH YORKSHIRE  
 YO13 9QU


**COPYRIGHT NOTICE**

This drawing is issued on the understanding that the copyright is to be regarded as confidential, and the the propety of Oasis Event Door Ltd. It must not be reproduced in any way electronically, hardcopy or otherwise without prior written consent of the said company.

JOB NO  
 CUSTOMER

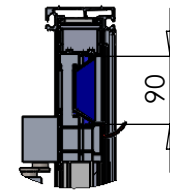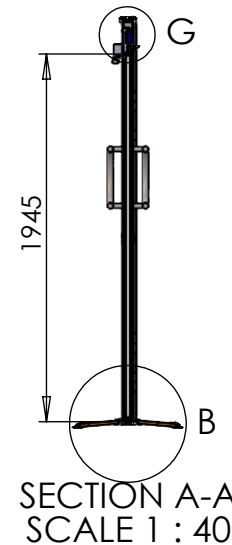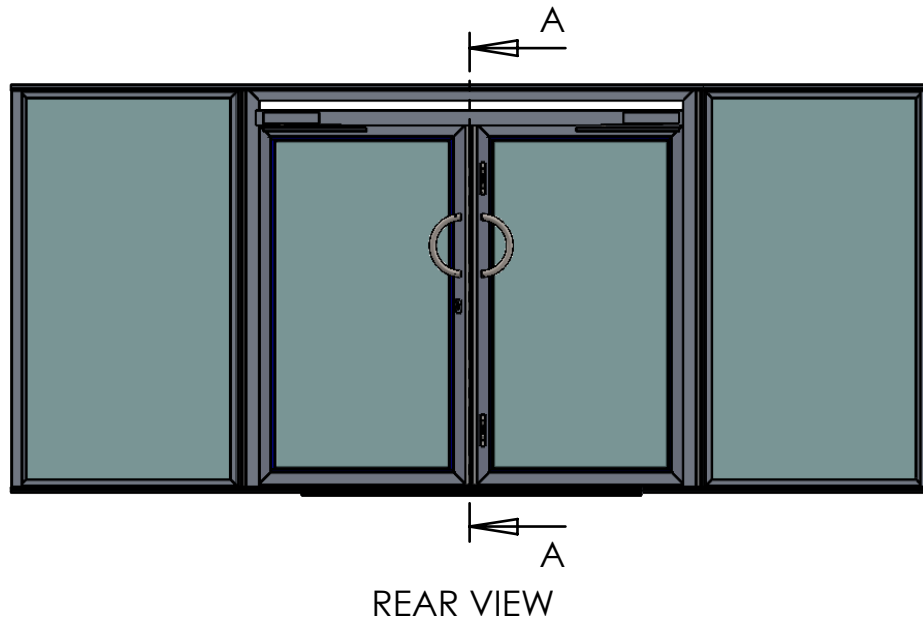

DETAIL G  
 SCALE 1 : 10

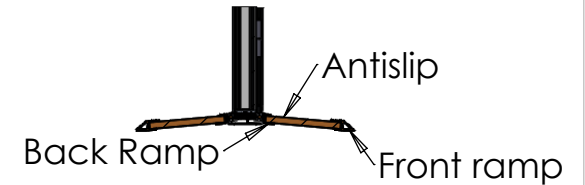

DETAIL B  
 SCALE 1 : 20

**IMPORTANT:**

PLEASE READ NOTICE BELOW BEFORE SIGNING THE DRAWING

BY SIGNING THIS DRAWING, THE CUSTOMER IS ASSUMED TO AGREE WITH ANY DIMENSION, MATERIAL, COLOUR, OR OTHERWISE SHOWN ON THE EVALUATION ILLUSTRATION.

SPECIFIED FINISH	GLAZING	(SEE DWG FOR DIMS)
TICK AS APT: <input checked="" type="checkbox"/>	TICK AS APT: <input checked="" type="checkbox"/>	
ANODIZED	ANODIZED	
POWDERCOAT	POWDERCOAT	
GALVANIZED	GALVANIZED	

PURCHASING APPR. SIGNATURE	INSTALLER APPR. SIGNATURE	PRODUCTION APPR. SIGNATURE	CUSTOMER APPR. SIGNATURE

SL QUAD HYBRID  
 DOOR CASSETTE  
 CORPORATE  
 REAR VISUAL

SKID REQ'D?   
 TICK AS APT:

REV  
 1

COMMENTS:

DATE

16/6/21

DRAWN BY: AOJ DO NOT SCALE DRAWING

DATE: 16/6/21

SHEET 2 OF 4

# OASIS

**EVENT DOOR LTD.**

Tel: 01723 865557  
 E-mail: info@oasiseventdoor.co.uk  
 www.oasiseventdoor.co.uk

CHARM PARK  
 WYKEHAM  
 SCARBOROUGH  
 NORTH YORKSHIRE  
 YO13 9QU

**COPYRIGHT NOTICE**

This drawing is issued on the understanding that the copyright is to be regarded as confidential, and the property of Oasis Event Door Ltd. It must not be reproduced in any way electronically, hardcopy or otherwise without prior written consent of the said company.


JOB NO  
 CUSTOMER





DETAIL E  
 SCALE 1 : 10




DETAIL F  
 SCALE 1 : 5

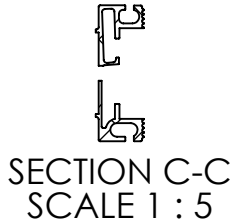

SECTION C-C  
 SCALE 1 : 5

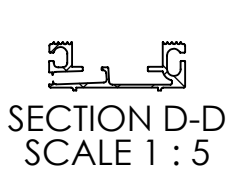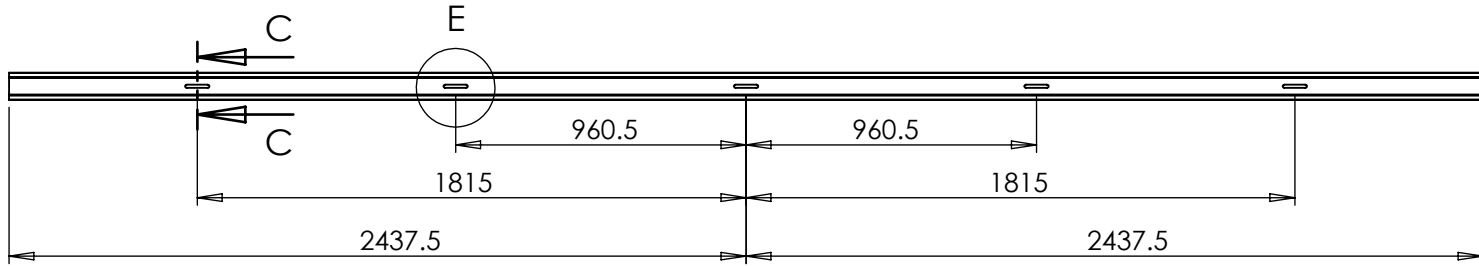

SECTION D-D  
 SCALE 1 : 5

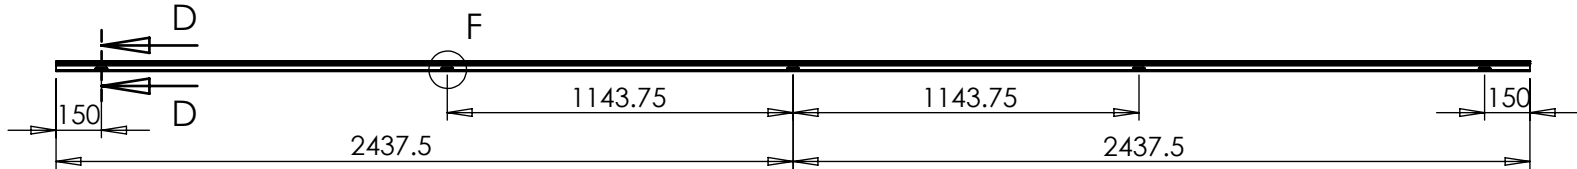

**IMPORTANT:**

PLEASE READ NOTICE BELOW BEFORE SIGNING THE DRAWING

BY SIGNING THIS DRAWING, THE CUSTOMER IS ASSUMED TO AGREE WITH ANY DIMENSION, MATERIAL, COLOUR, OR OTHERWISE SHOWN ON THE EVALUATION ILLUSTRATION.

SPECIFIED FINISH	GLAZING	(SEE DWG FOR DIMS)
TICK AS APT: <input checked="" type="checkbox"/>	TICK AS APT: <input checked="" type="checkbox"/>	
ANODIZED	ANODIZED	
POWDERCOAT	POWDERCOAT	
GALVANIZED	GALVANIZED	

PURCHASING APPR. SIGNATURE

INSTALLER APPR. SIGNATURE

PRODUCTION APPR. SIGNATURE

CUSTOMER APPR. SIGNATURE

SL QUAD HYBRID  
 DOOR CASSETTE  
 CORPORATE  
 SLOT DETAIL

SKID REQ'D?  
 TICK AS APT:

REV

1

COMMENTS:

DATE

16/6/21

DRAWN BY: AOJ DO NOT SCALE DRAWING

DATE: 16/6/21

SHEET 4 OF 4